


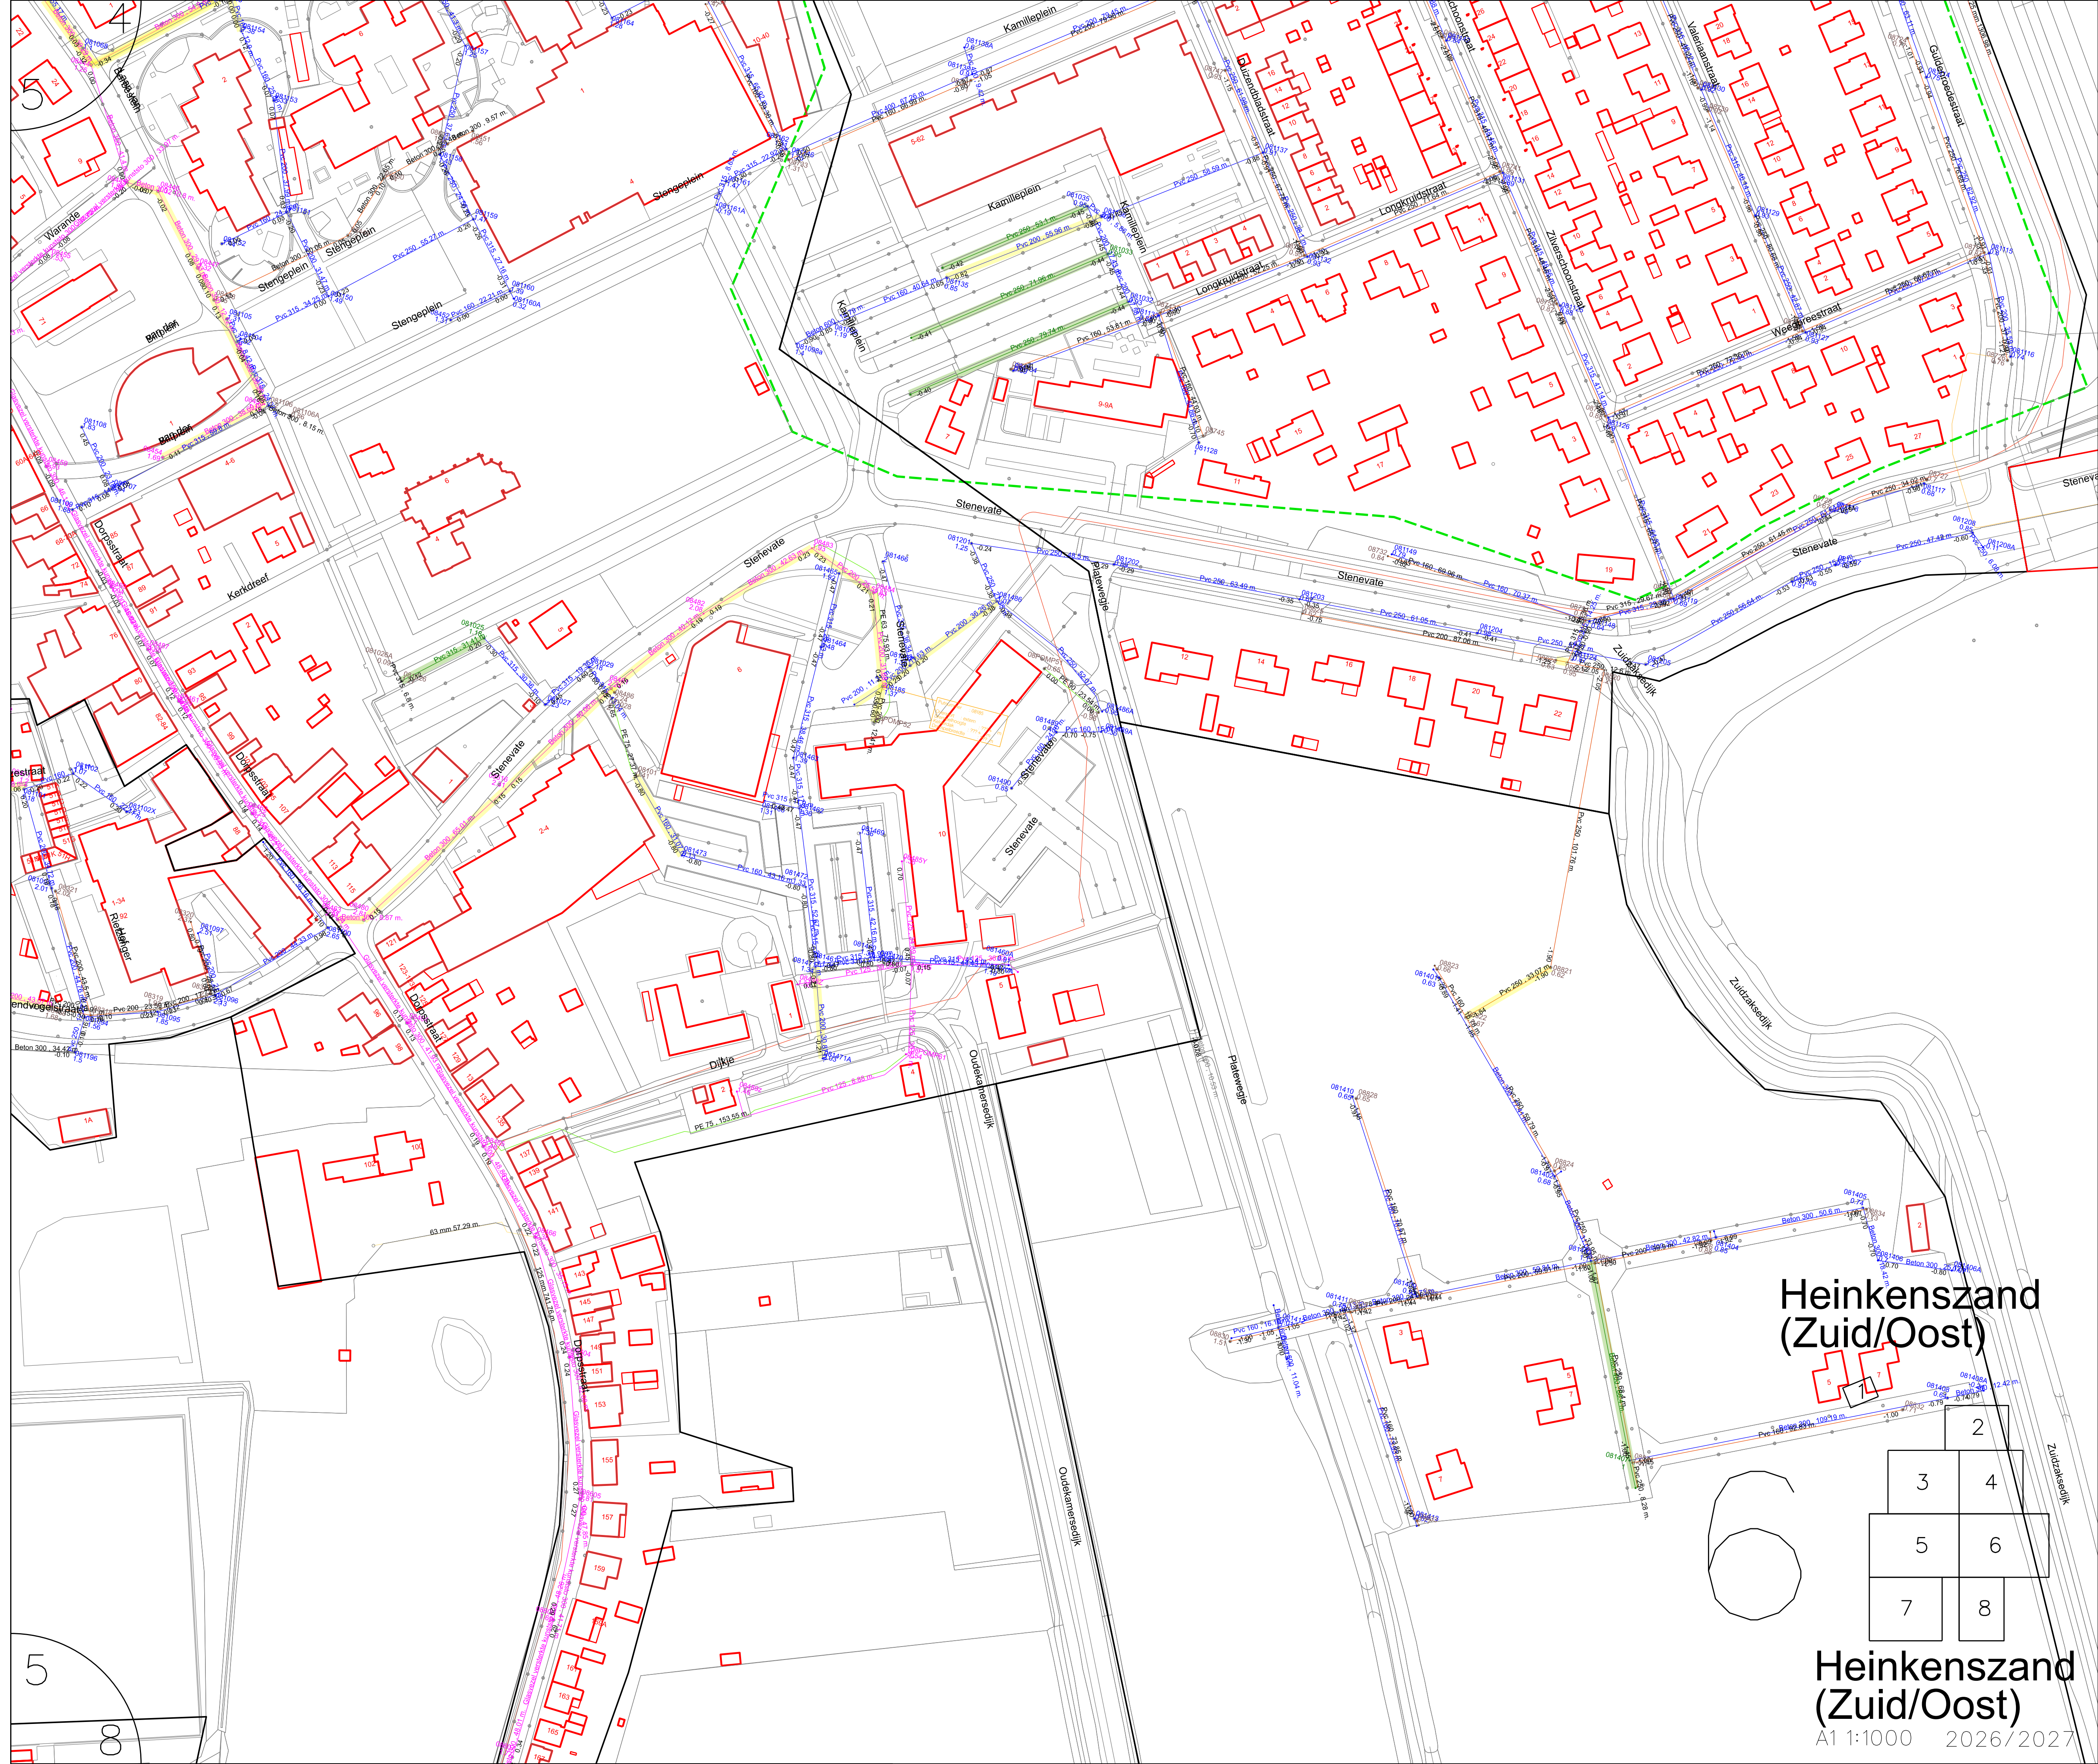

Heinkenszand  
(Zuid/Oost)

|   |   |  |
|---|---|--|
| 2 |   |  |
| 3 | 4 |  |
| 5 | 6 |  |
| 7 | 8 |  |

Heinkenszand  
(Zuid/Oost)

A1 1:1000 2026/2027